



PROJECT

Proposed New Development
Erf 5 | 25 Cape Town City Centre
109 Plein Street Cape Town

CLIENT DETAILS

DOCUMENT DETAILS

Document Date
Created:- 01 June 2018
Published:-26Sep2019

Document Phase
Sketch Plan

REVISION DATE

Date Revised:-

Perspectives

PROJECT

Proposed New Development
Erf 5125 Cape Town City Centre
109 Plein Street Cape Town

CLIENT DETAILS

DOCUMENT DETAILS

Document Date
Created:- 01 June 2018
Published:-26Sep2019

Document Phase
Sketch Plan

REVISION DATE

Date Revised:-

Perspectives

A4.2

j142




1 Site Context
A4.2 scale - relative.



2 Site Context
A4.2 scale - relative.



3 Site Context
A4.2 scale - relative.

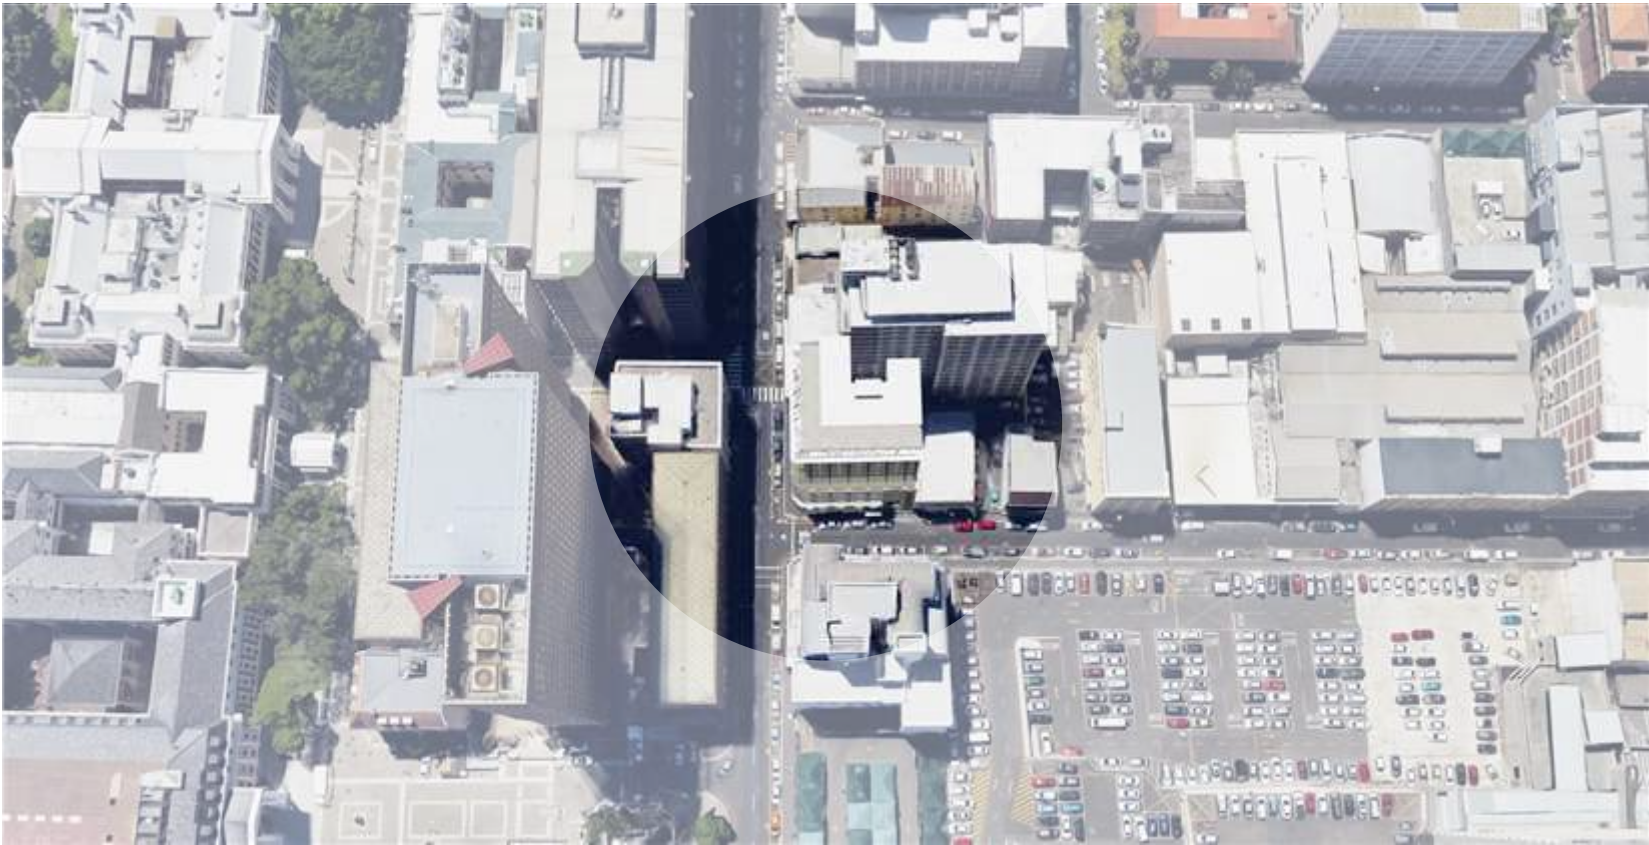

4 Site Context
A4.2 scale - relative.



5 Site Context
A4.2 scale - relative.



6 Site Context
A4.2 scale - relative.

PROJECT

Proposed New Development
Erf 5125 Cape Town City Centre
109 Plein Street Cape Town

CLIENT DETAILS

DOCUMENT DETAILS

Document Date
Created:- 01 June 2018
Published:-26Sep2019

Document Phase
Sketch Plan

REVISION DATE

Date Revised:-


Perspectives



1 Commercial Road Perspective.
A4.3 scale - relative.



2 Commercial Road Perspective.
A4.3 scale - relative.

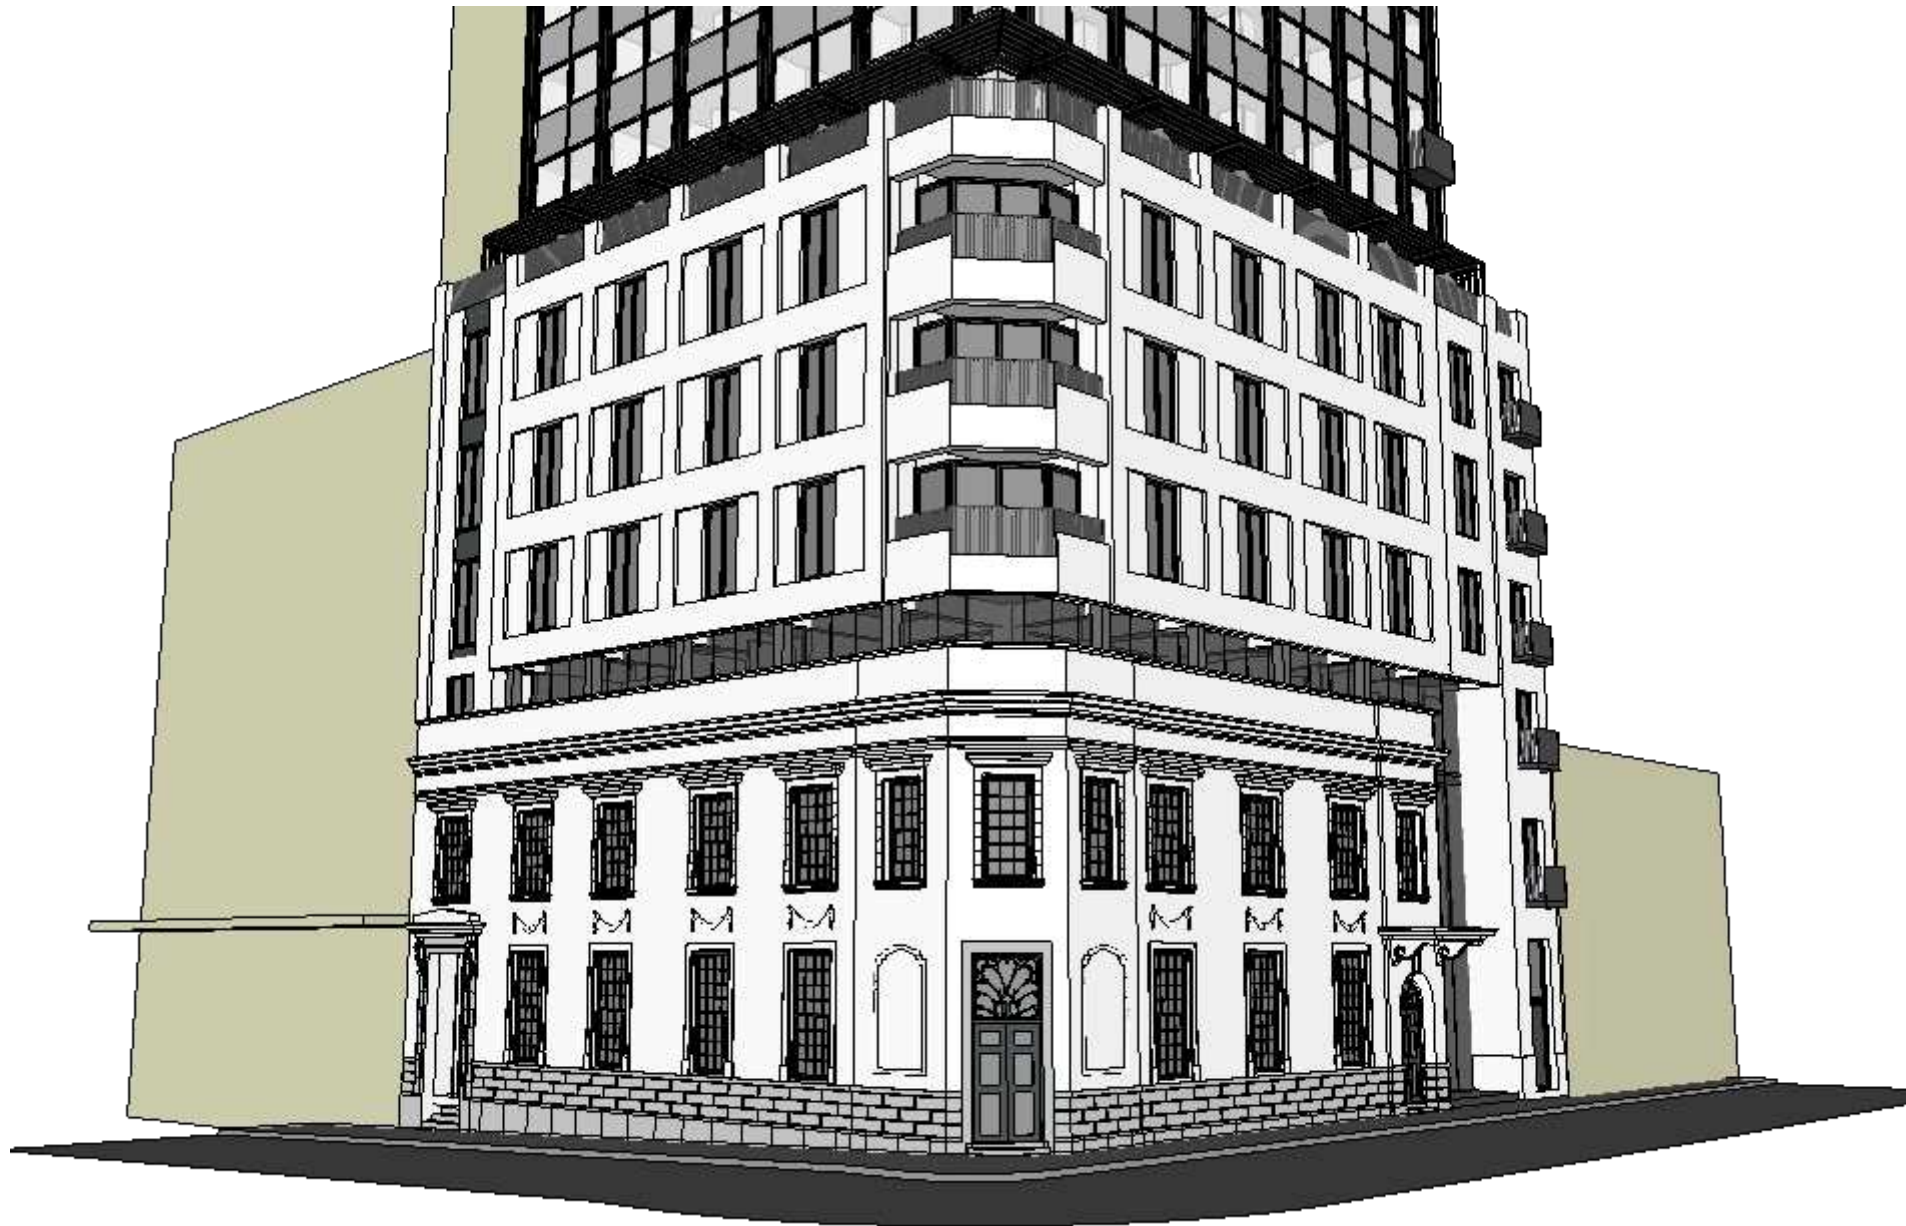

3 Cnr Plein & Commercial Road Perspective.
A4.3 scale - relative.



4 Cnr Plein & Commercial Road Perspective.
A4.3 scale - relative.

PROJECT

Proposed New Development
Erf 5125 Cape Town City Centre
109 Plein Street Cape Town

CLIENT DETAILS

DOCUMENT DETAILS

Document Date
Created:- 01 June 2018
Published:-26Sep2019

Document Phase
Sketch Plan


REVISION DATE

Date Revised:-


Perspectives

A4.4

j142

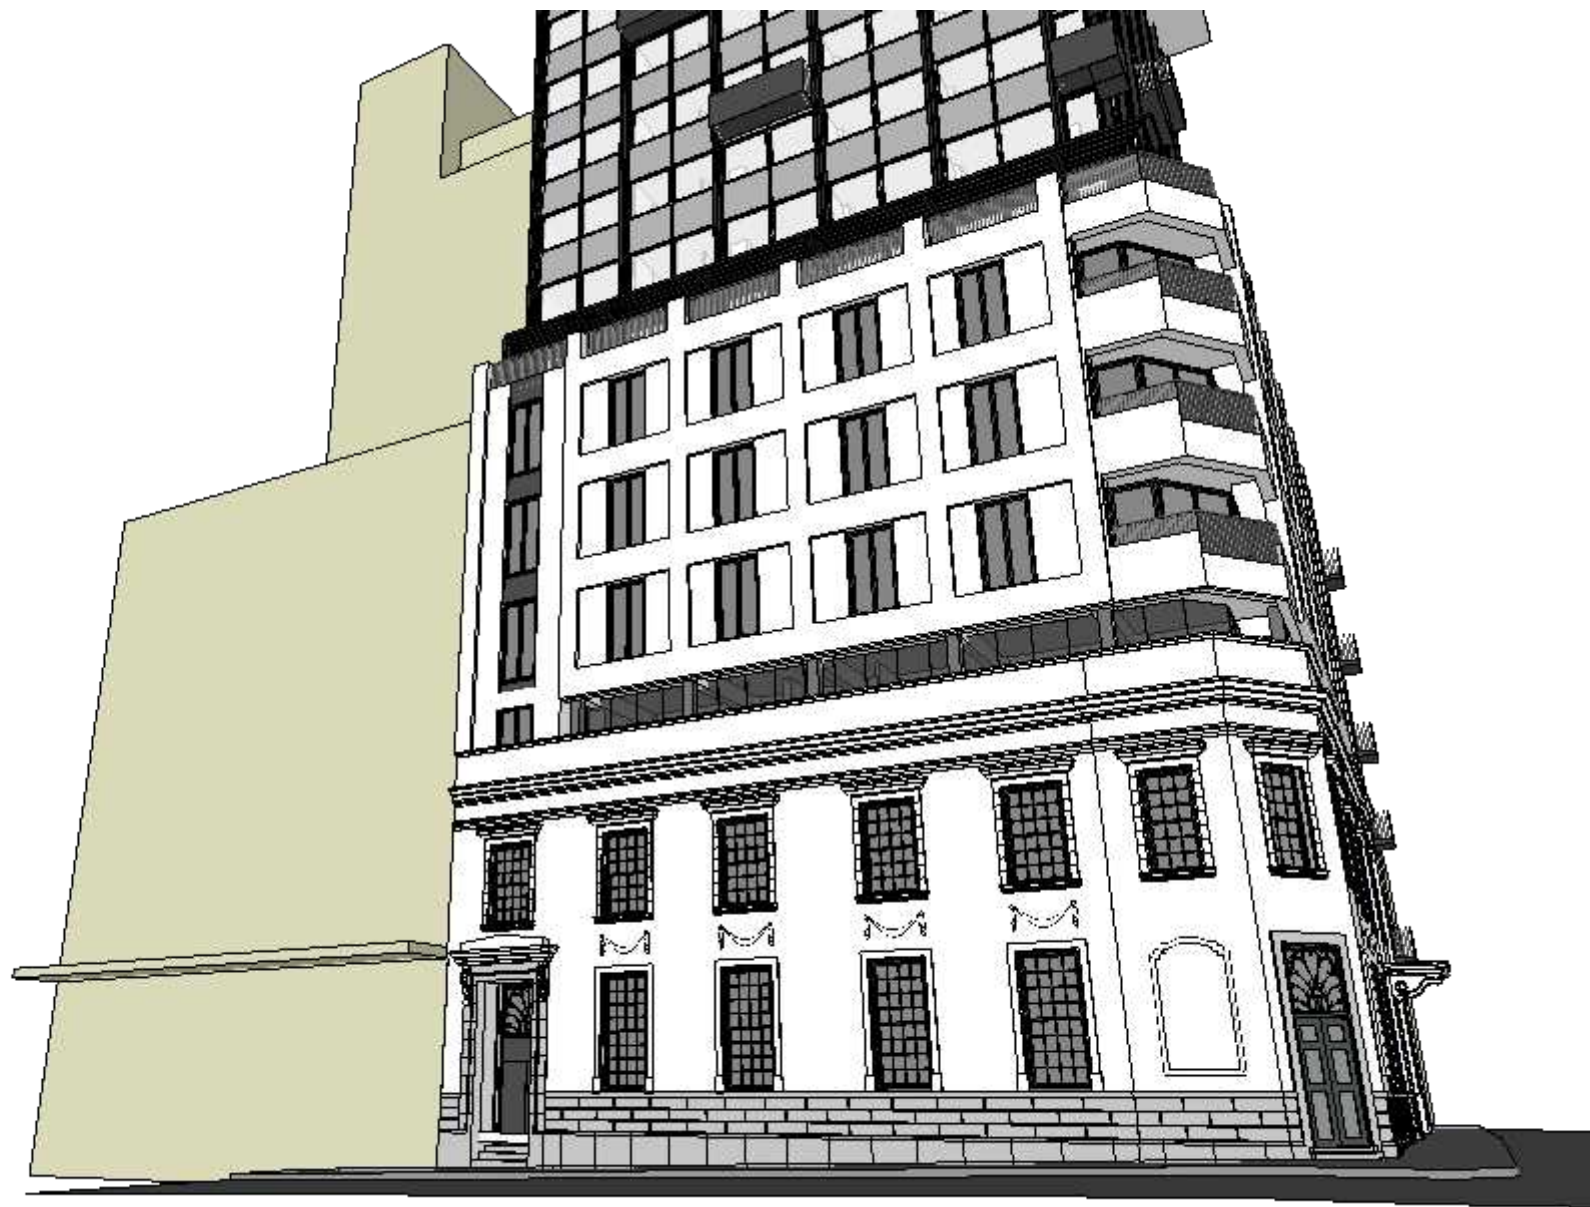

1 Plein Street Perspective.
A4.4 scale - relative.

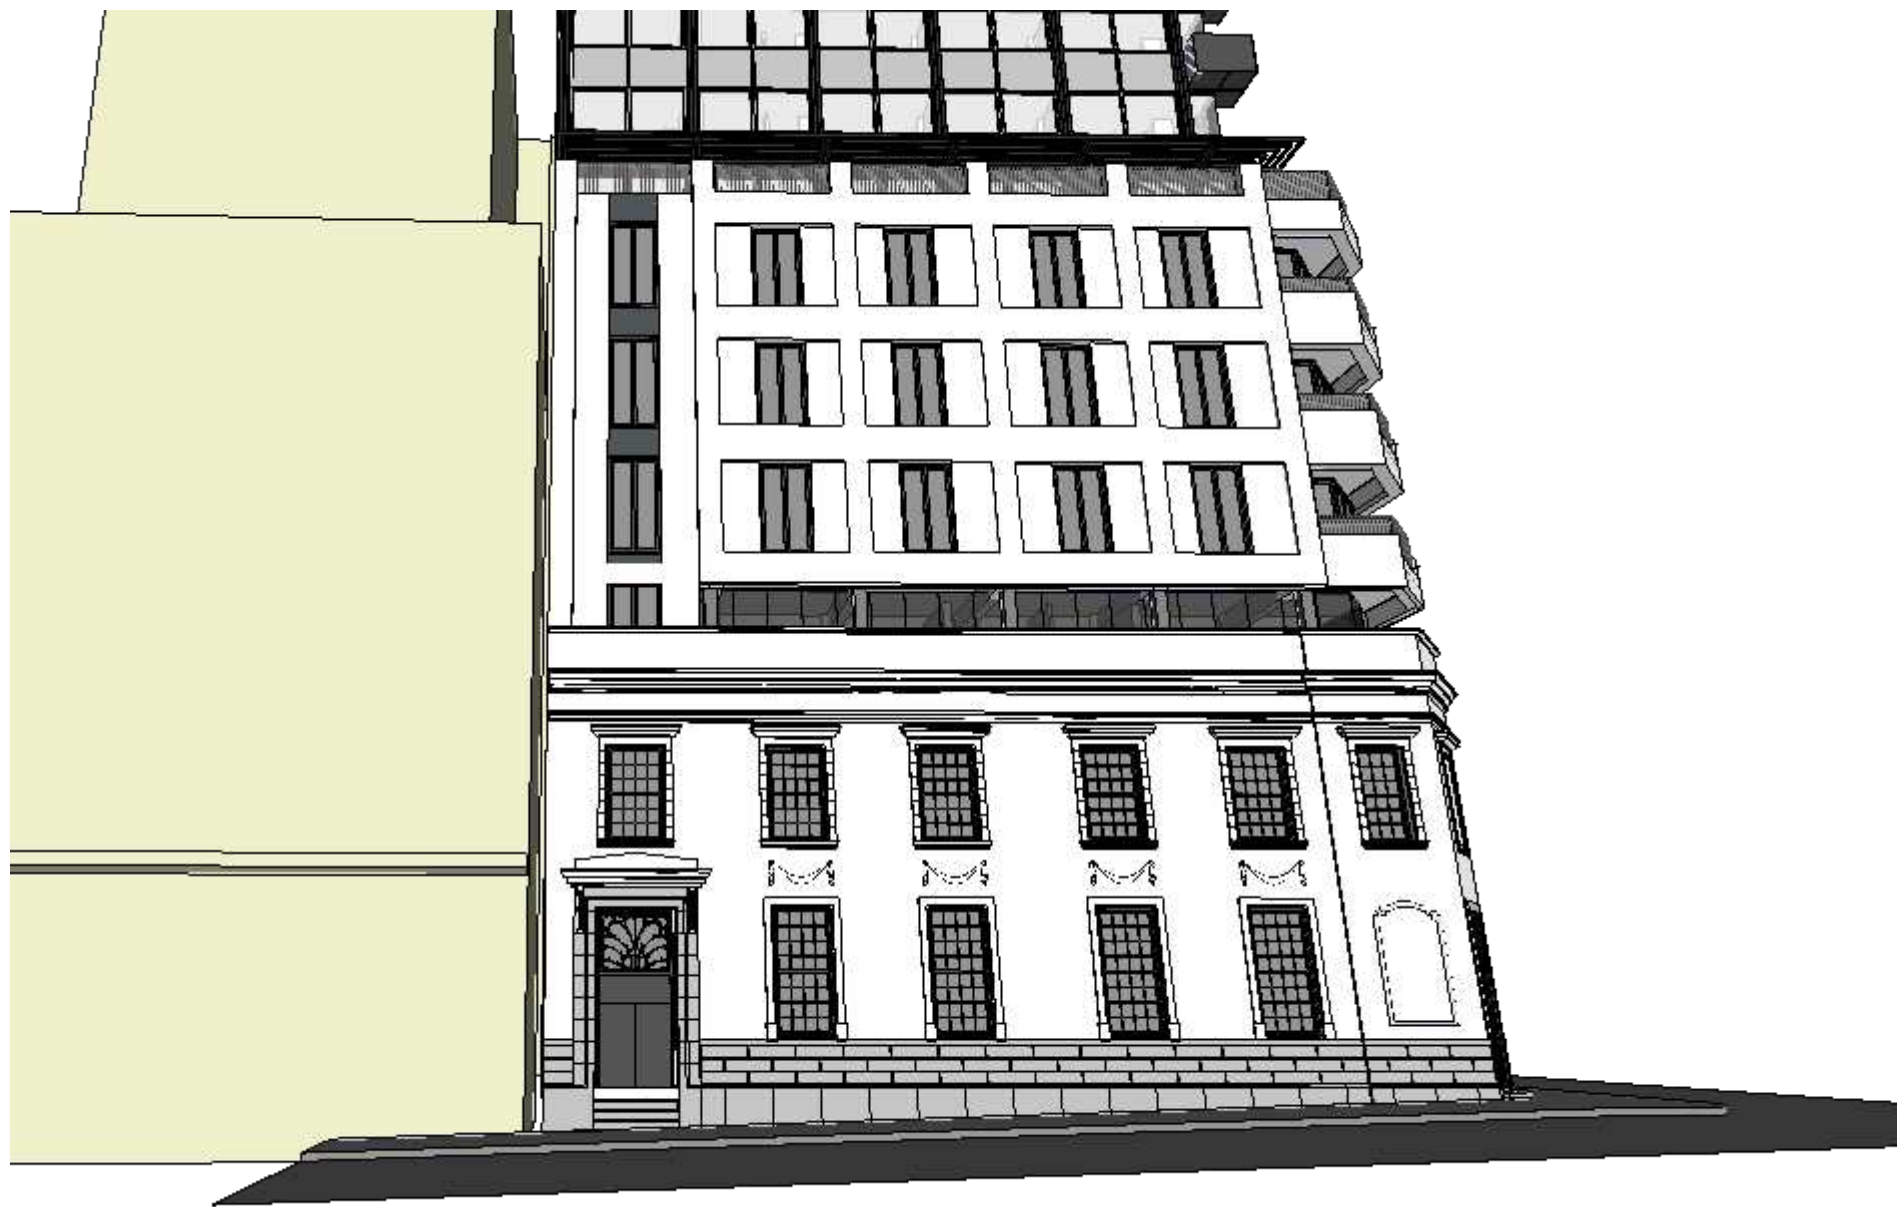

2 Plein Street Entrance Perspective.
A4.4 scale - relative.



3 Plein Street Entrance Perspective.
A4.4 scale - relative.



4 Cnr Plein & Commercial Road Perspective.
A4.4 scale - relative.

PROJECT

Proposed New Development
Erf 5125 Cape Town City Centre
109 Plein Street Cape Town

CLIENT DETAILS

DOCUMENT DETAILS

Document Date
Created:- 01 June 2018
Published:-26Sep2019

Document Phase
Sketch Plan


REVISION DATE

Date Revised:-

Perspectives




1 Commercial Road Perspective.
A4.5 scale - relative.

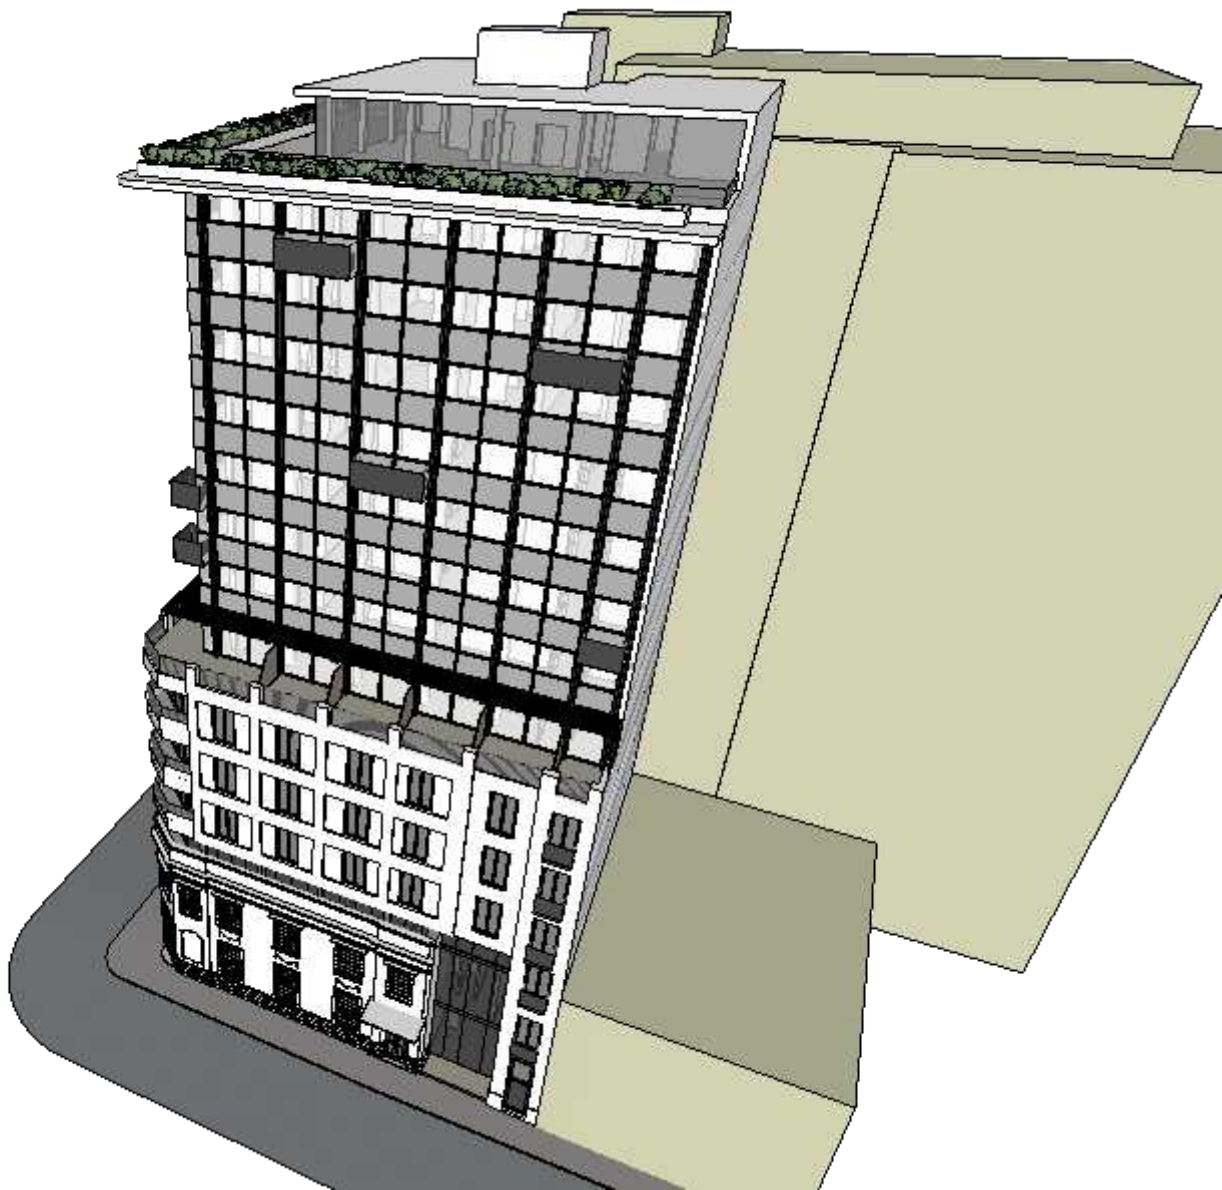

2 Commercial Road Perspective.
A4.5 scale - relative.



3 Cnr Plein & Commercial Road Birds Eye Perspective.
A4.5 scale - relative.

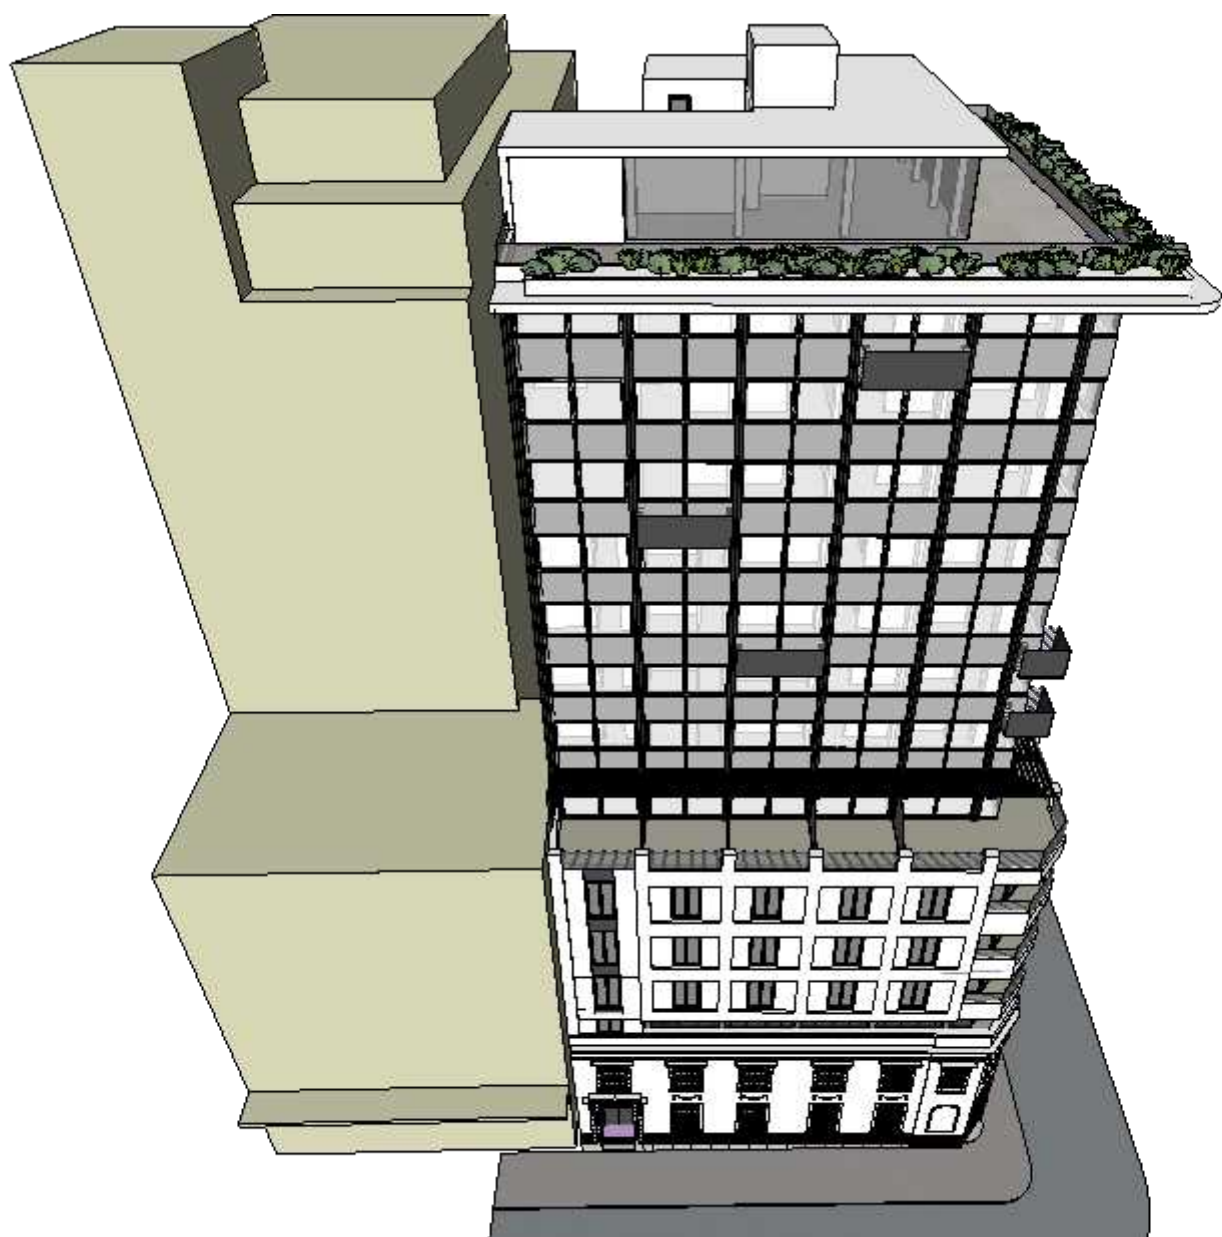

4 Plein Street Birds Eye Perspective.
A4.5 scale - relative.

PROJECT

Proposed New Development
Erf 5125 Cape Town City Centre
109 Plein Street Cape Town

CLIENT DETAILS

DOCUMENT DETAILS


Document Date
Created:- 01 June 2018
Published:-26Sep2019

Document Phase
Sketch Plan


REVISION DATE

Date Revised:-

Perspectives

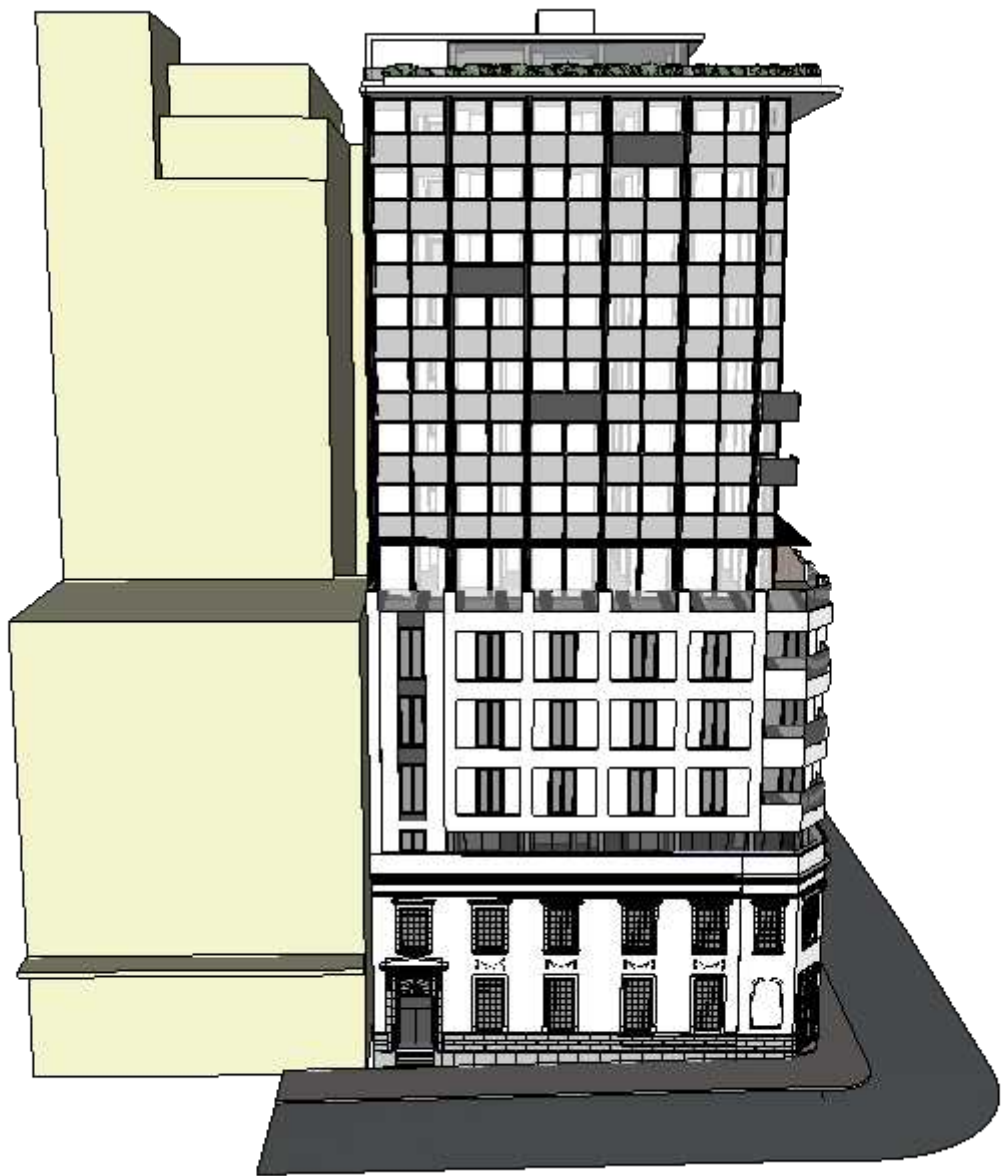

1 Plein Street Perspective.
A4.6 scale - relative.

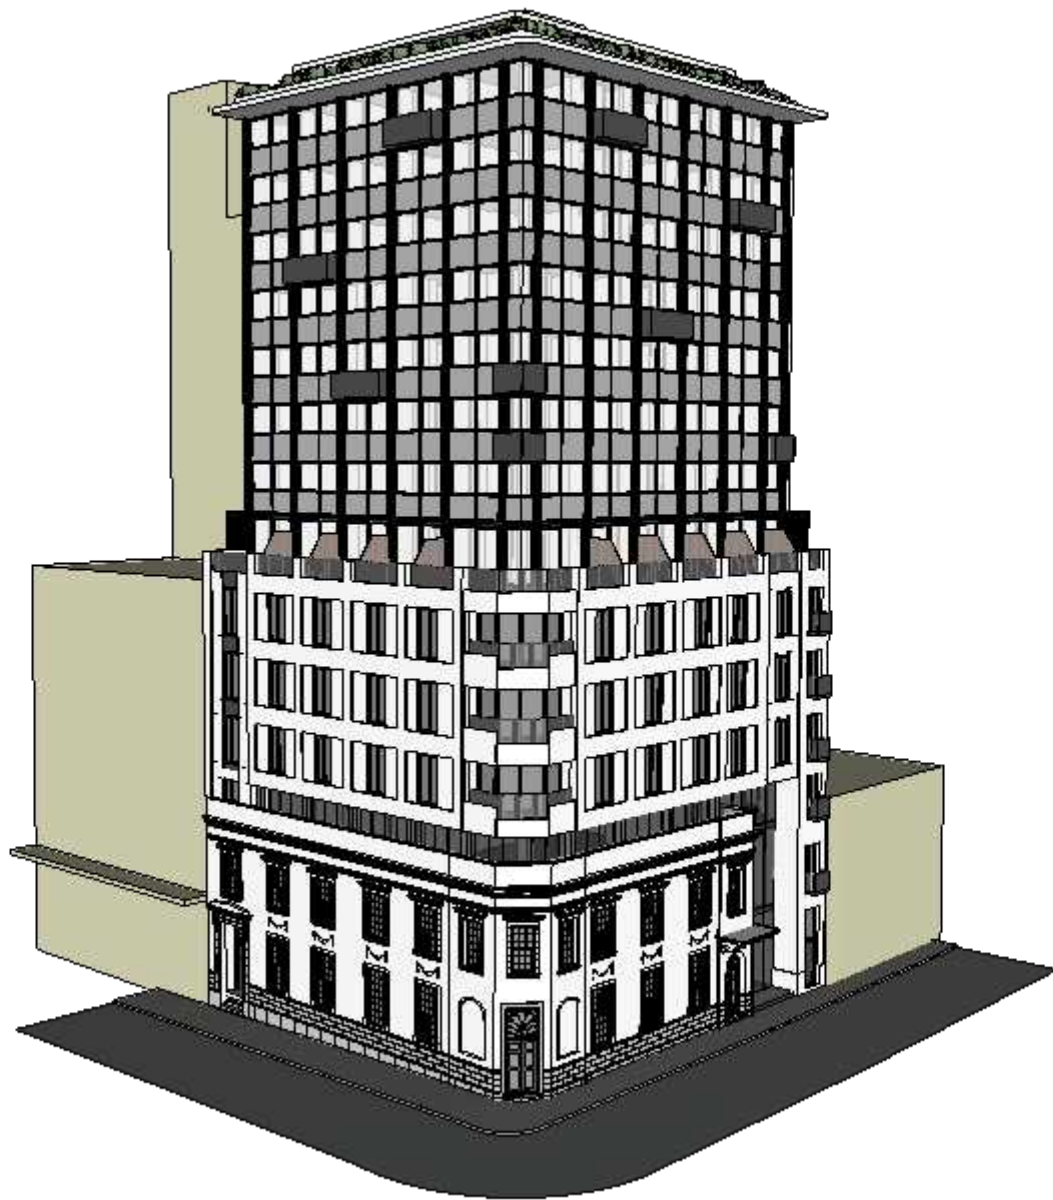

2 Cnr Plein & Commercial Road Perspective.
A4.6 scale - relative.



3 Commercial Road Perspective.
A4.6 scale - relative.



4 Cnr Plein & Commercial Road Perspective.
A4.6 scale - relative.